



# उत्तर में प्रस्वावित रिंग रोड पश्चिम में डिग्गी रोड दक्षिण में रोहणी नगर II, III Proposed Ring Road(North), Diggi Road(West), Rohini Nagar- II,III(South)

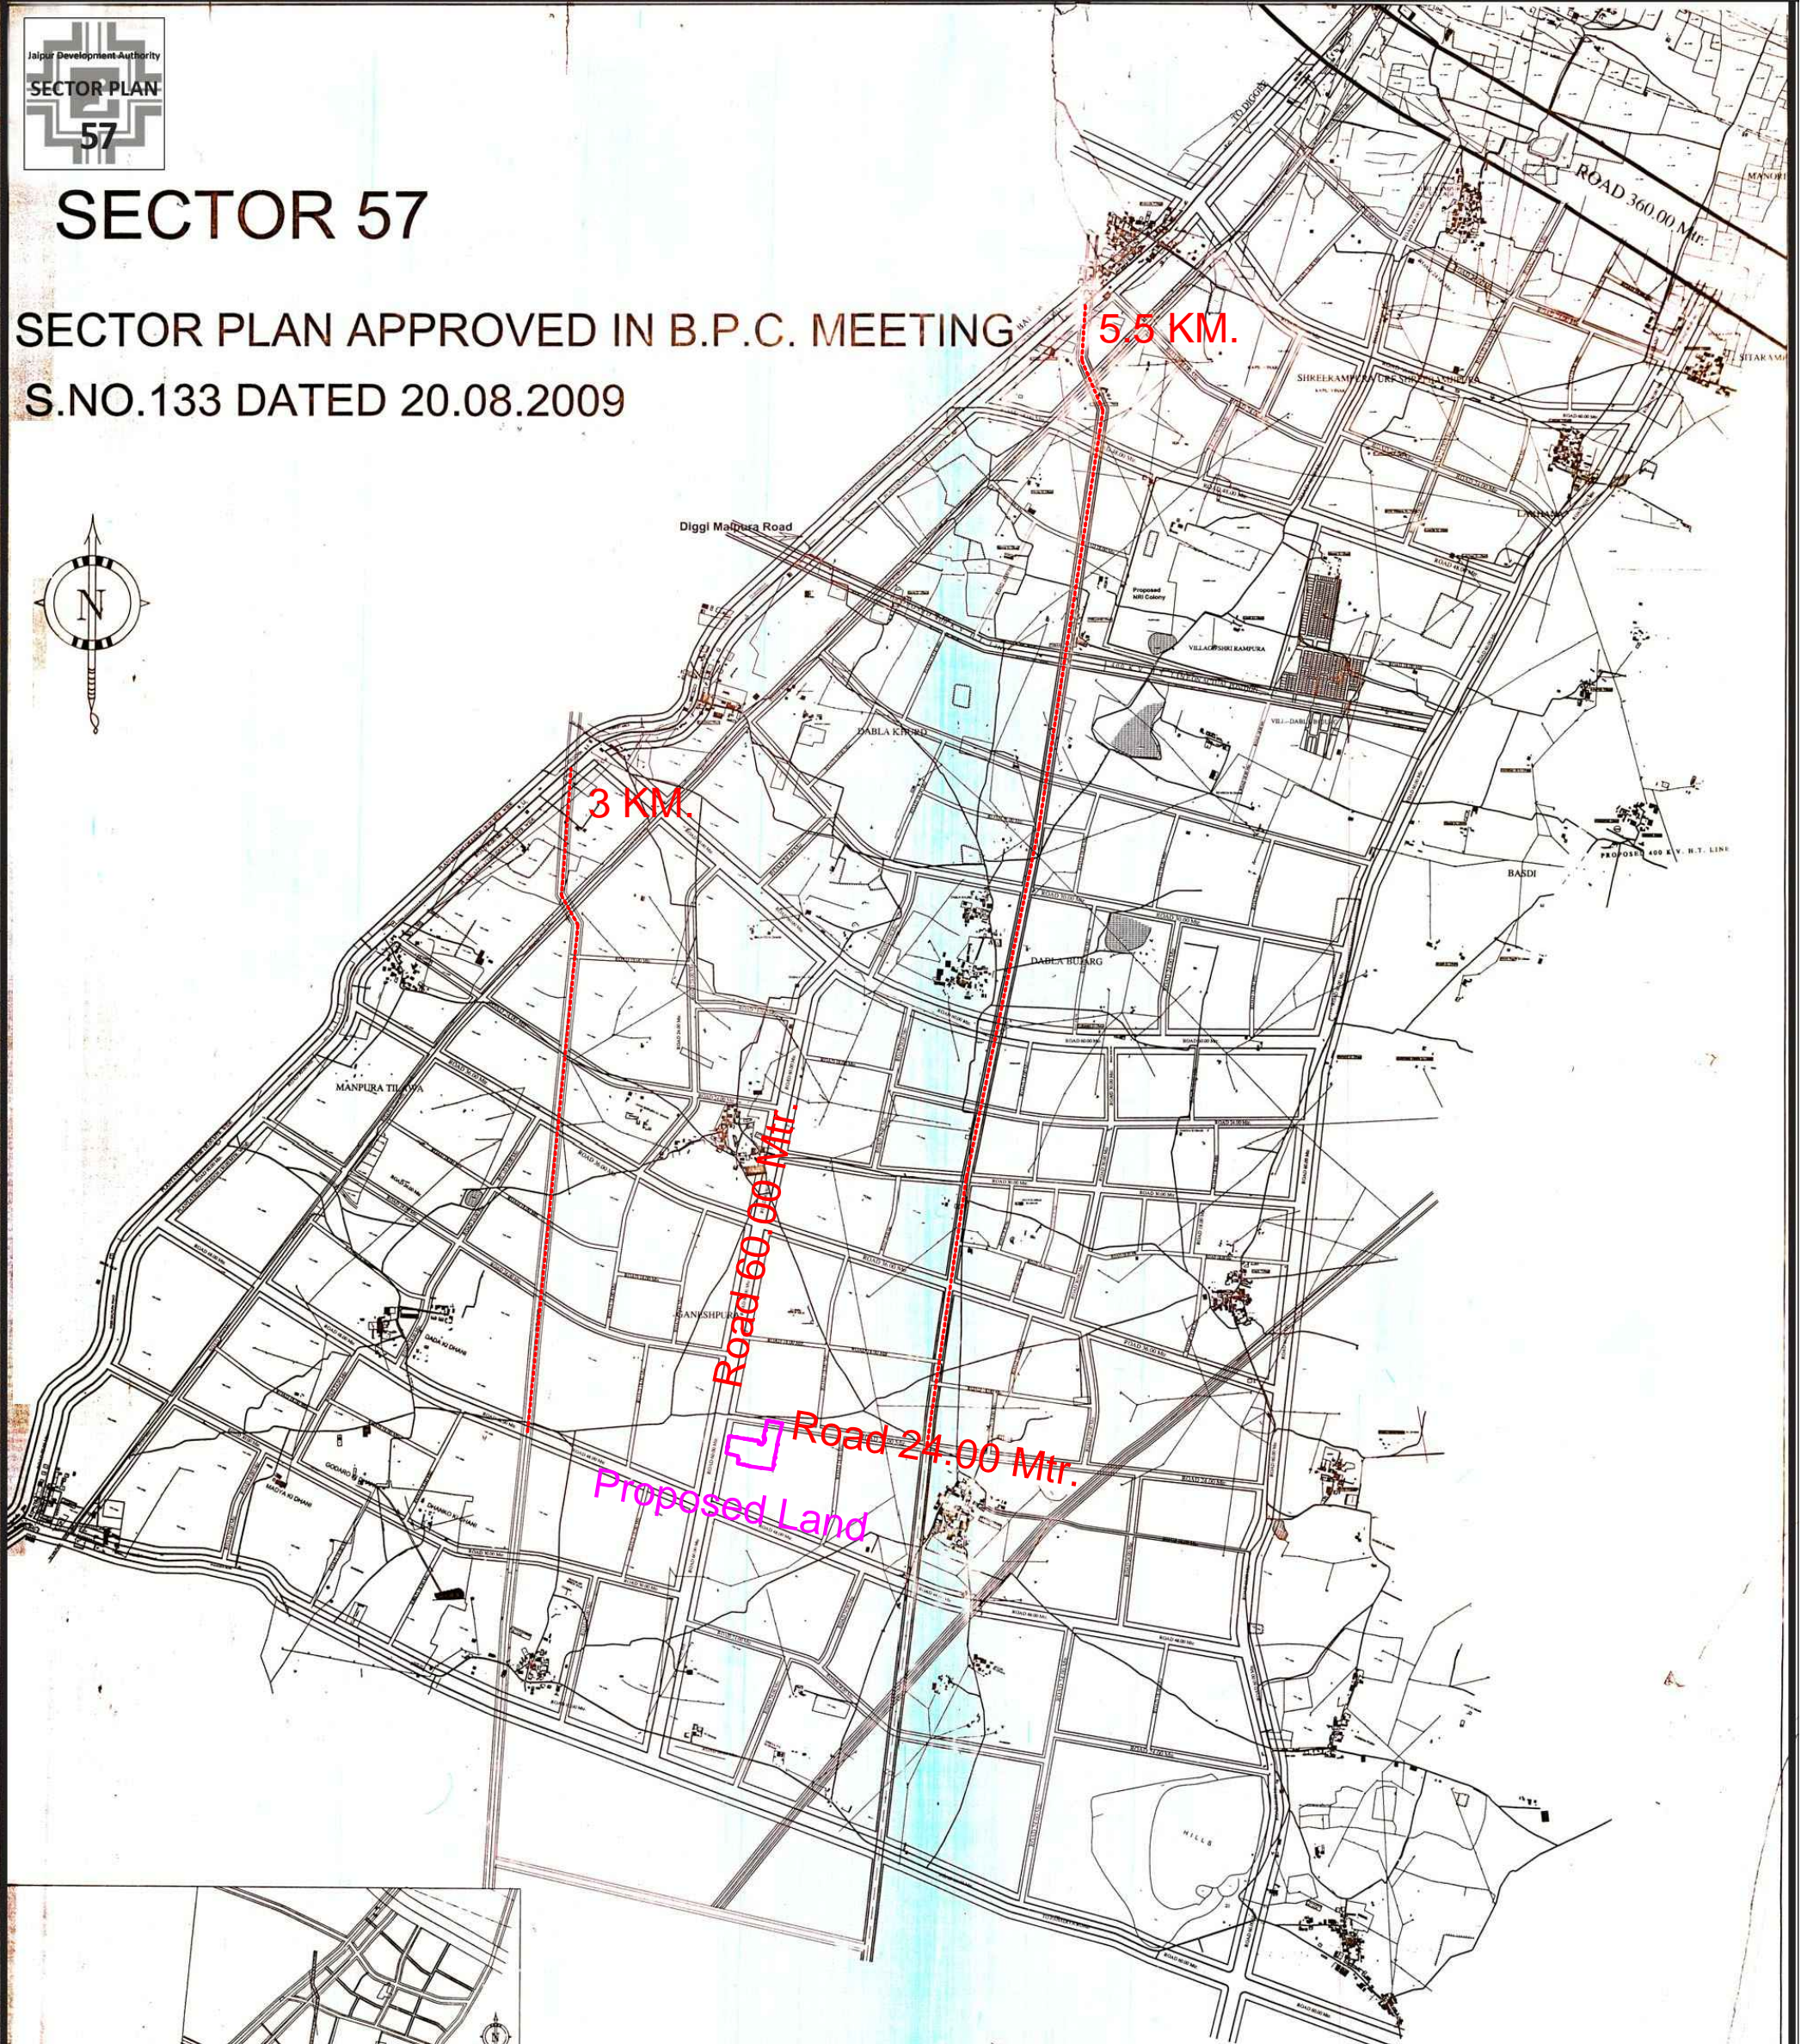

## SECTOR 57

SECTOR PLAN APPROVED IN B.P.C. MEETING  
S.NO.133 DATED 20.08.2009

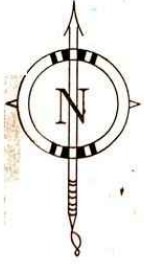

SECTOR PLAN OF :- 57

LEGEND OF PROPOSED SECTORS DETAIL OF SECTOR ROADS		DRAFT SECTOR PLAN :- 57 FOR OBJECTION AND SUGGESTION	
SECTOR ROAD WIDTH	COMMERCIAL STRIP	DEALT BY:-	
ROAD 90. M. WIDE :-	PLANTATION CORRIDOR (100.00 Mtr. WIDE)	DRG. NO.-	
ROAD 60 M. WIDE :-	COMM. STRIP 30 Mtr. WIDE	ISSUED ON:-	
ROAD 48 M. WIDE :-	COMM. STRIP 24 Mtr. WIDE	Scale 1:10,000	
ROAD 36 M. WIDE :-	COMM. STRIP 18 Mtr. WIDE	ATP J.D.A.	D.T.P. (BPC) J.D.A.
ROAD 30 M. WIDE :-	COMM. STRIP 15 Mtr. WIDE	S.T.P. (BPC) J.D.A.	
ROAD 24M. WIDE :-	COMM. STRIP 12 Mtr. WIDE		
ROAD 18 M. WIDE :-	NO COMMERCIAL STRIP		
NOTE:- WHERE THE H.T. LINE HAS NOT BEEN EXTENDED USED AS ROAD NO CONSTRUCTION ZONE COMES IN TO FORCE AS PER R.S.E.B. GUIDELINES.			
JAIPUR DEVELOPMENT AUTHORITY, JAIPUR			